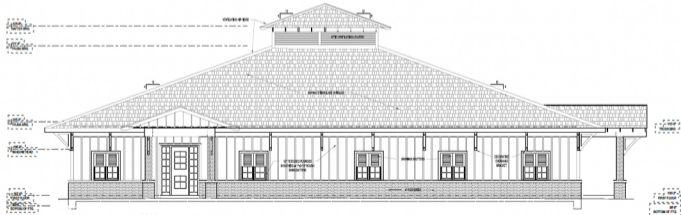

2 NORTH EXTERIOR ELEVATIONS

1 EAST EXTERIOR ELEVATIONS

REVISIONS	
1	ISSUE FOR PERMIT
2	ISSUE FOR CONSTRUCTION

QUEENS HARBOUR OFFICE BUILDING	
EXTERIOR ELEVATIONS	
DATE: 01/12/2011	DRAWN BY: J. B. BROWN
CHECKED BY: J. B. BROWN	PROJECT LOCATION: 1100 BARRINGTON ST.
SCALE: 1/8" = 1'-0"	DATE PLOTTED: 01/12/2011